


Area of work. Diversion Route

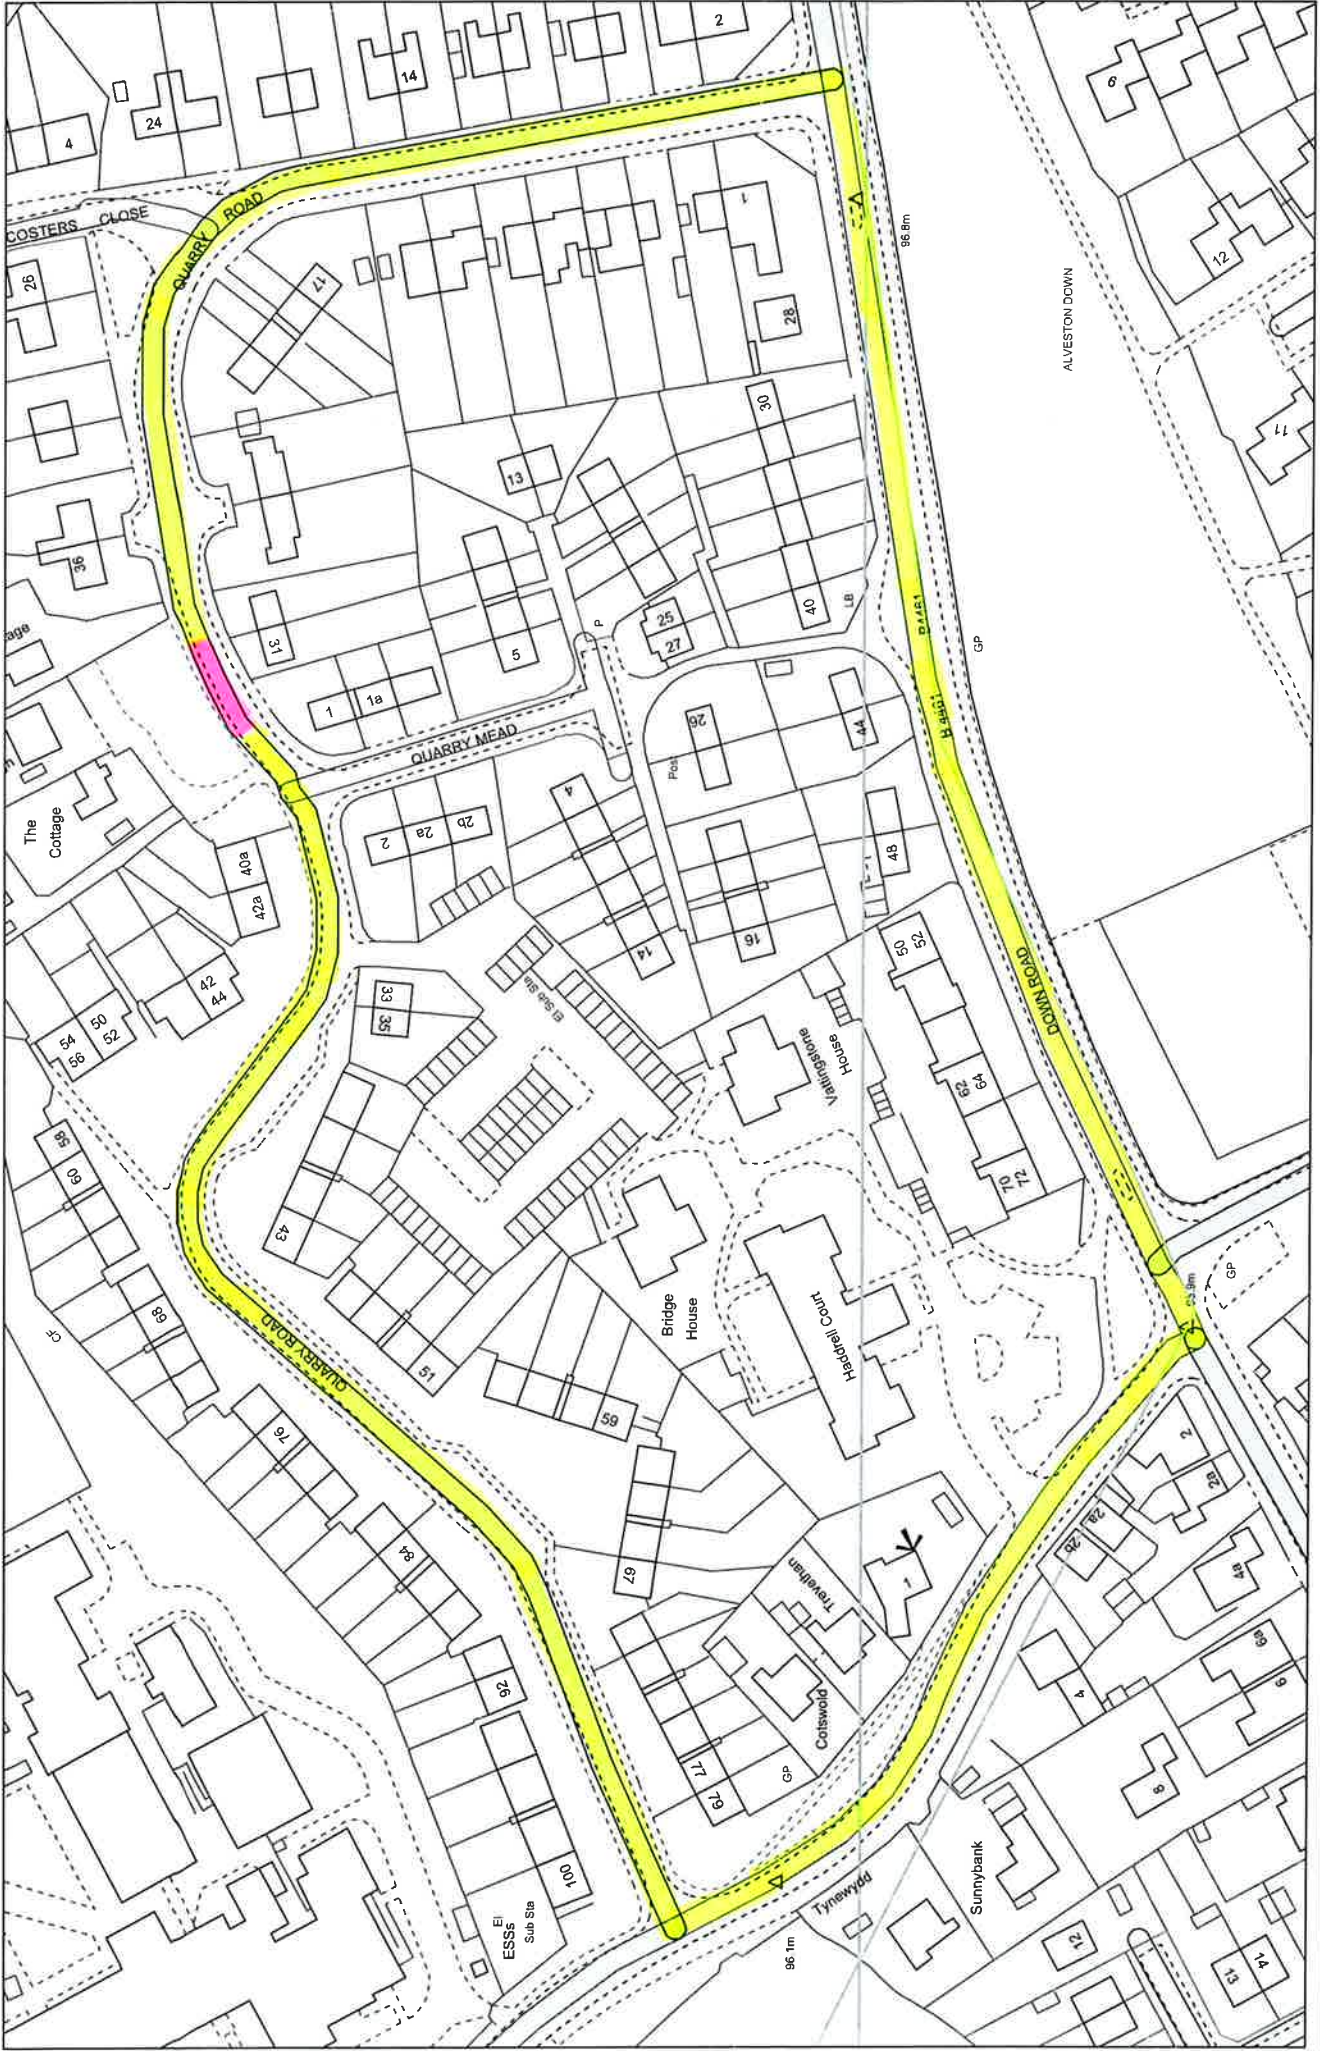

Date: 05/12/2017	COORDINATES AT CENTRE OF PLAN	A4 original N
BRISTOL WATER	362935 188292	This plan is furnished as a general guide only and no warranty as to its correctness is given or implied. This plan must not be relied upon in the event of excavations or other works made in the vicinity of the Company's pipes or apparatus. Not all service pipes are shown on this plan. Based on the Ordnance Survey map with the permission of the Controller of Her Majesty's Stationery Office (c) Crown Copyright reserved Licence Number: 100018106. Unauthorised reproduction infringes Crown copyright and may lead to prosecution or civil proceedings. Bristol Water plc, Bridgwater Road, Bristol, BS13 7AT. Tel (0117) 9665881 Fax (0117) 9634576
Scale: 1:1341		